





east elevation ▶

section a-a ▶

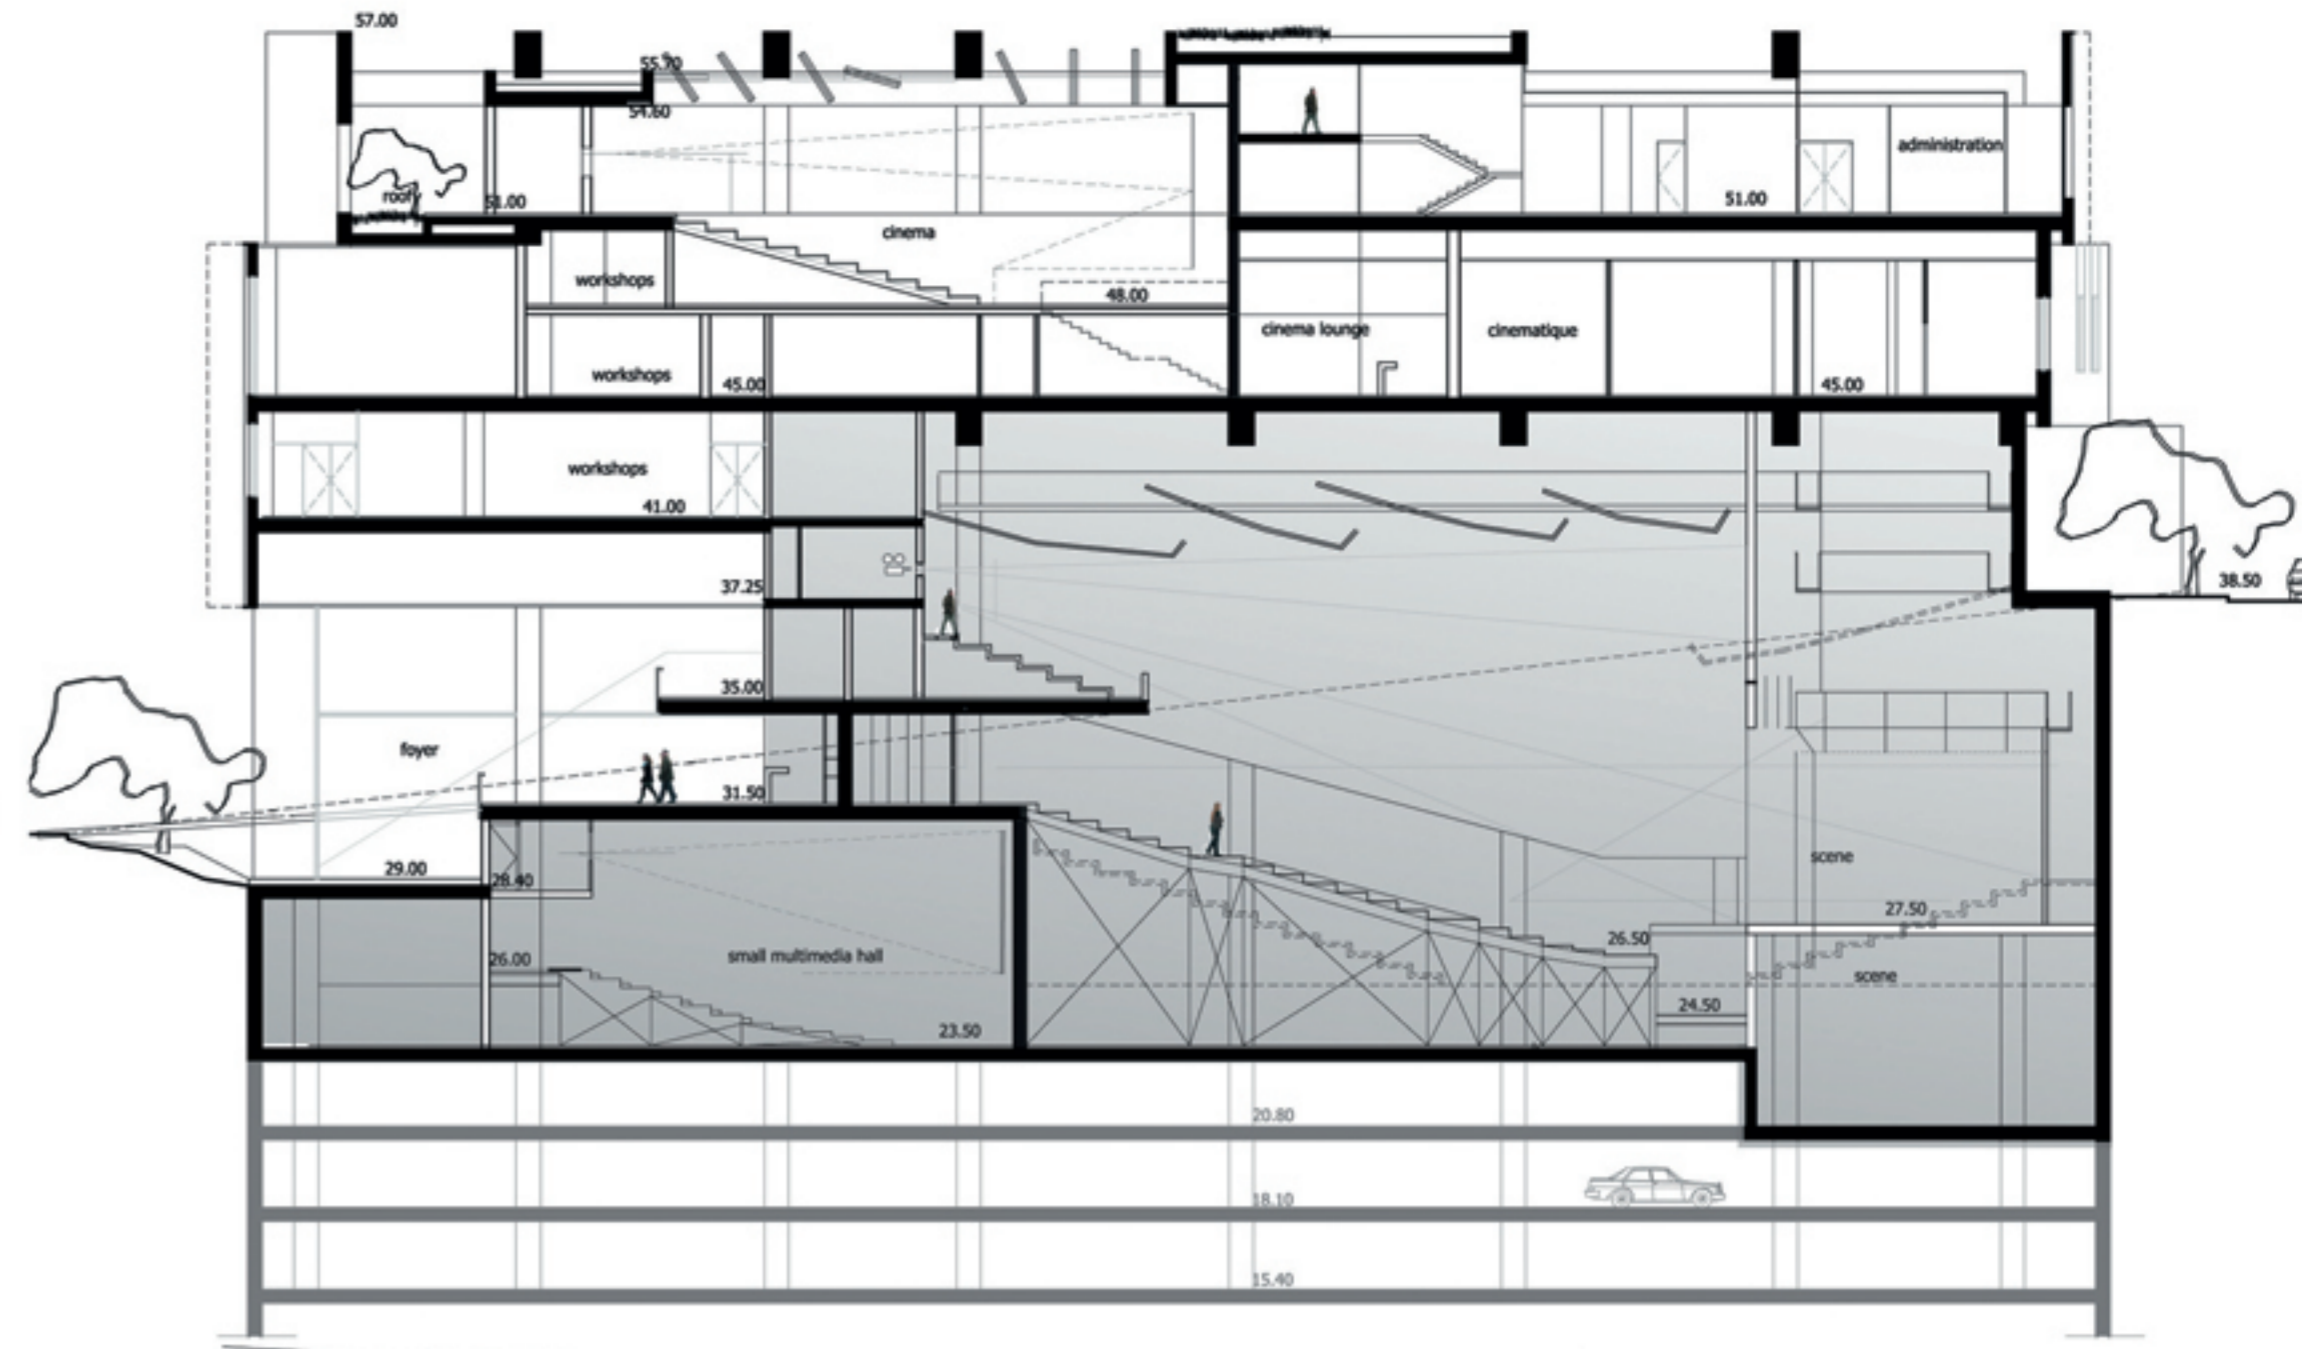


AVENUE DU GENERAL FOUAD CHEHAB

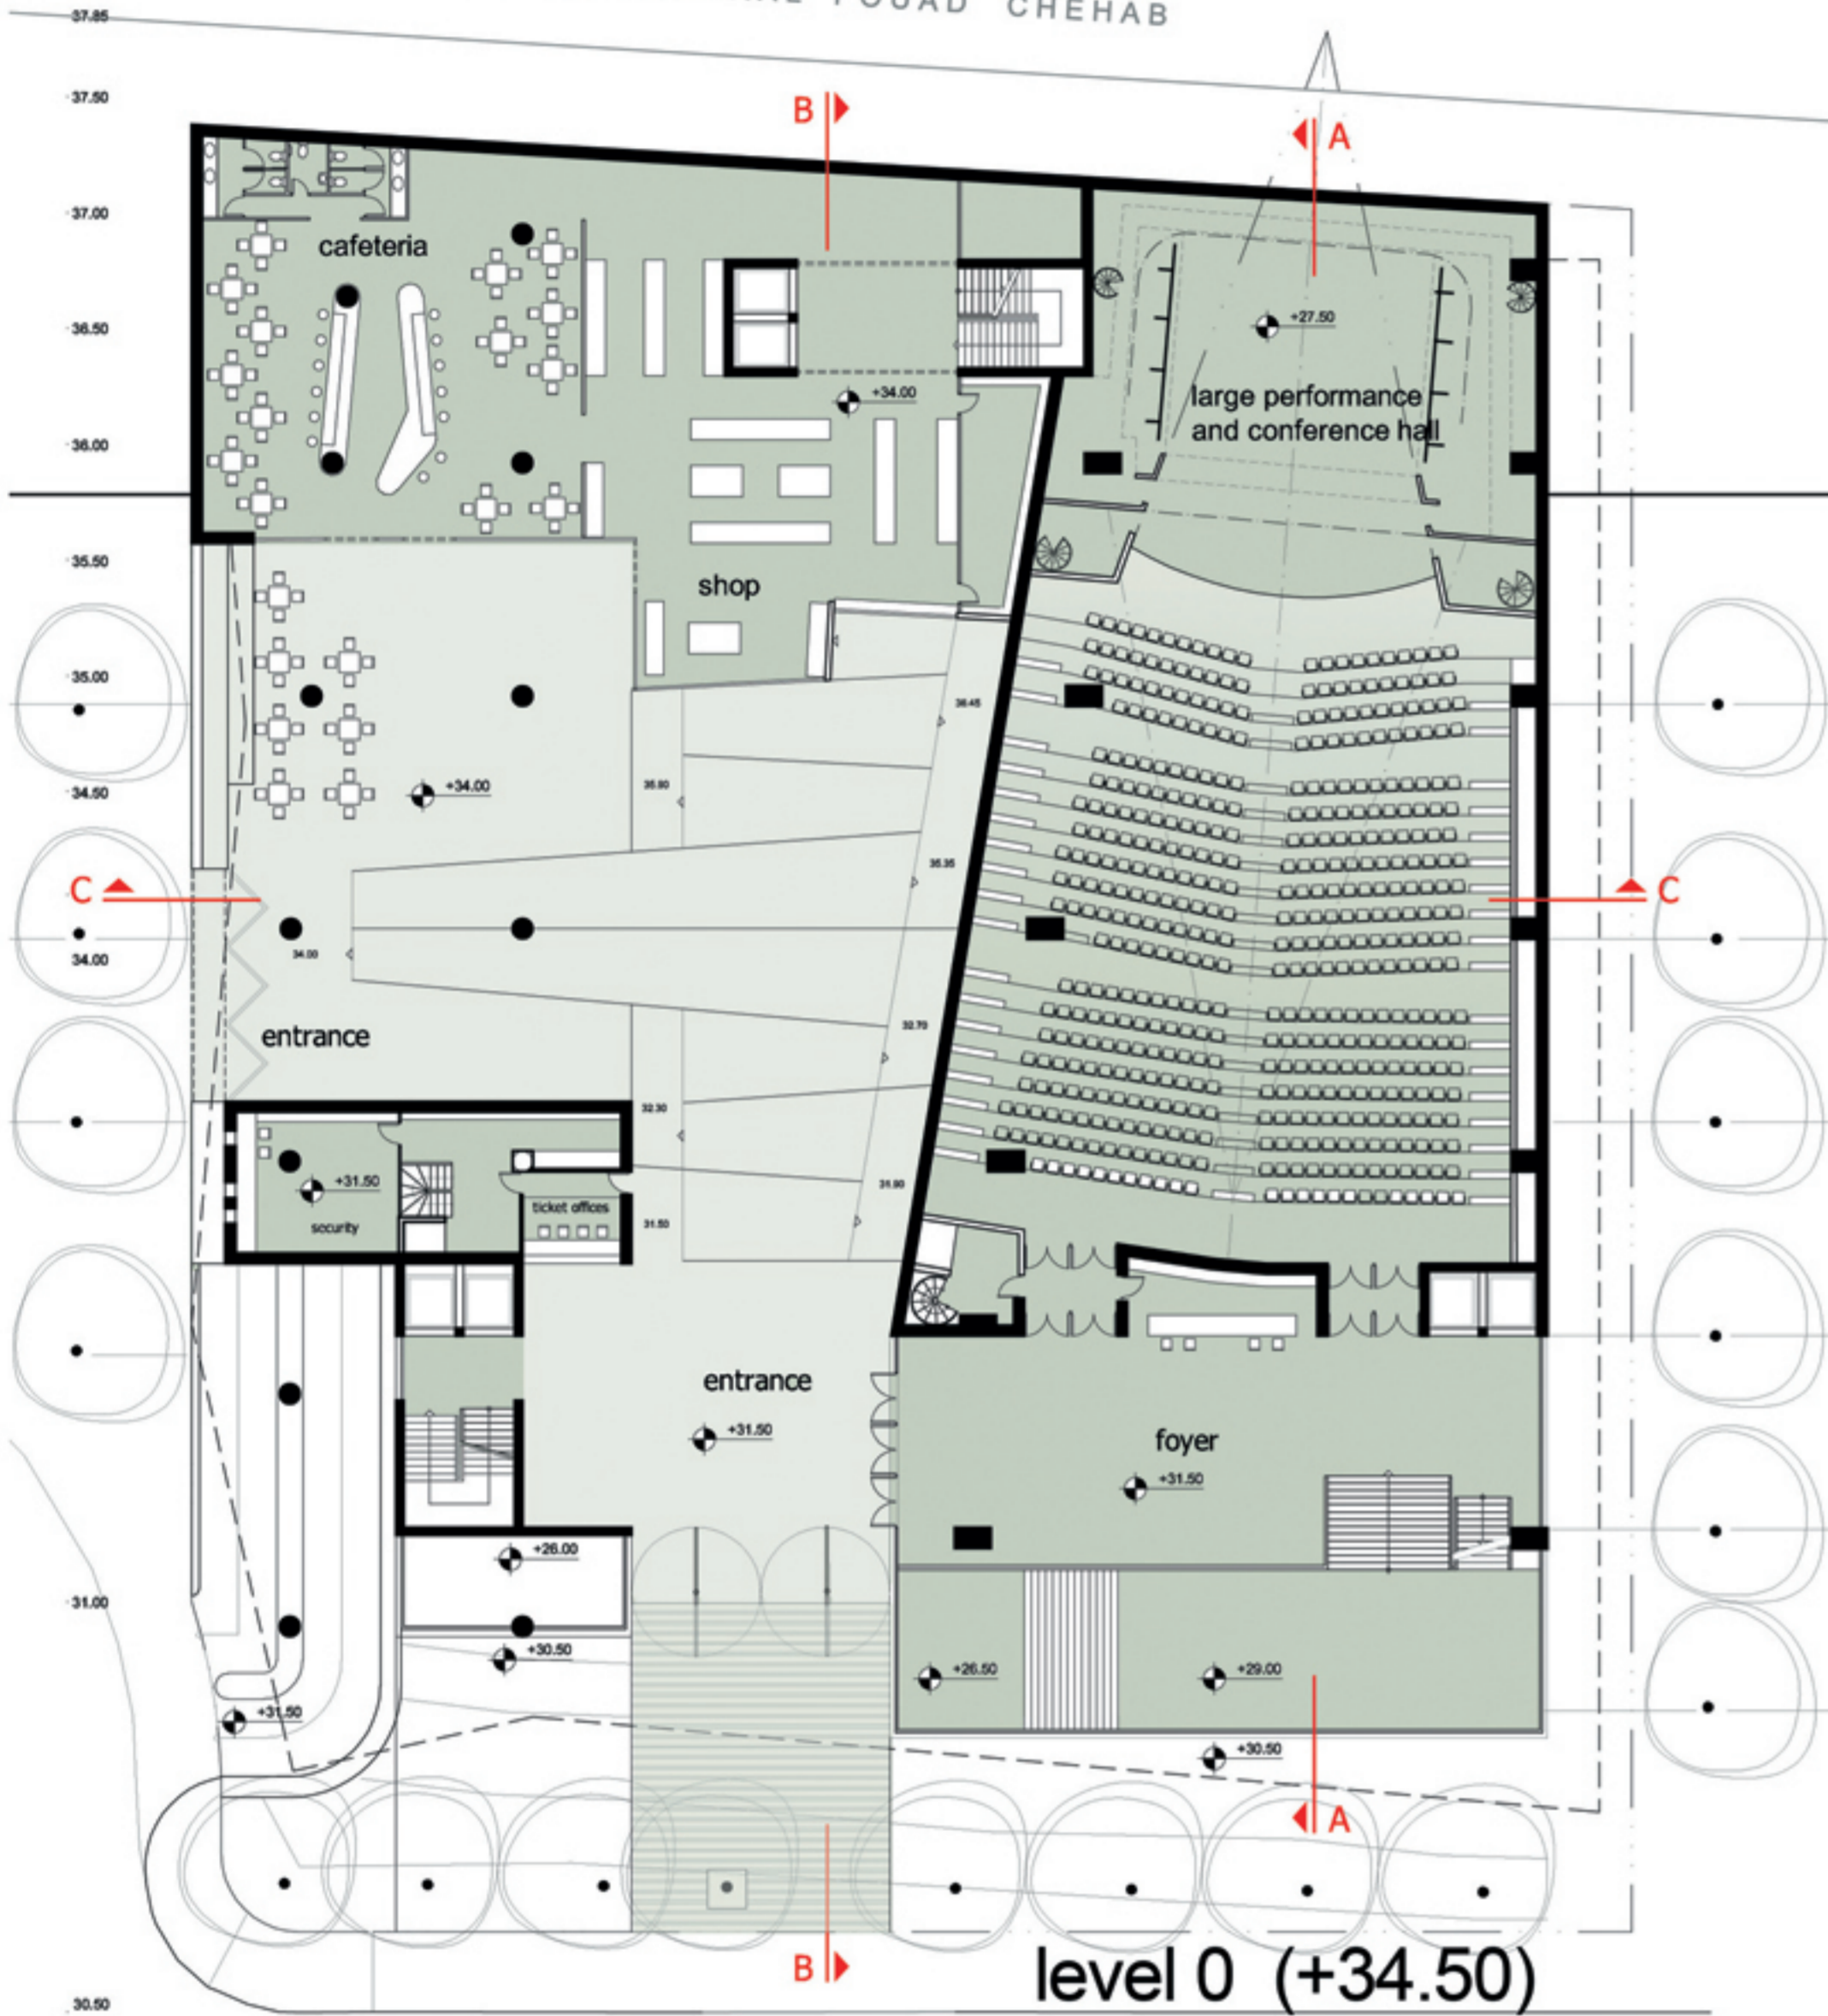


level 0 (+34.50)


RUE GHALGHOUL

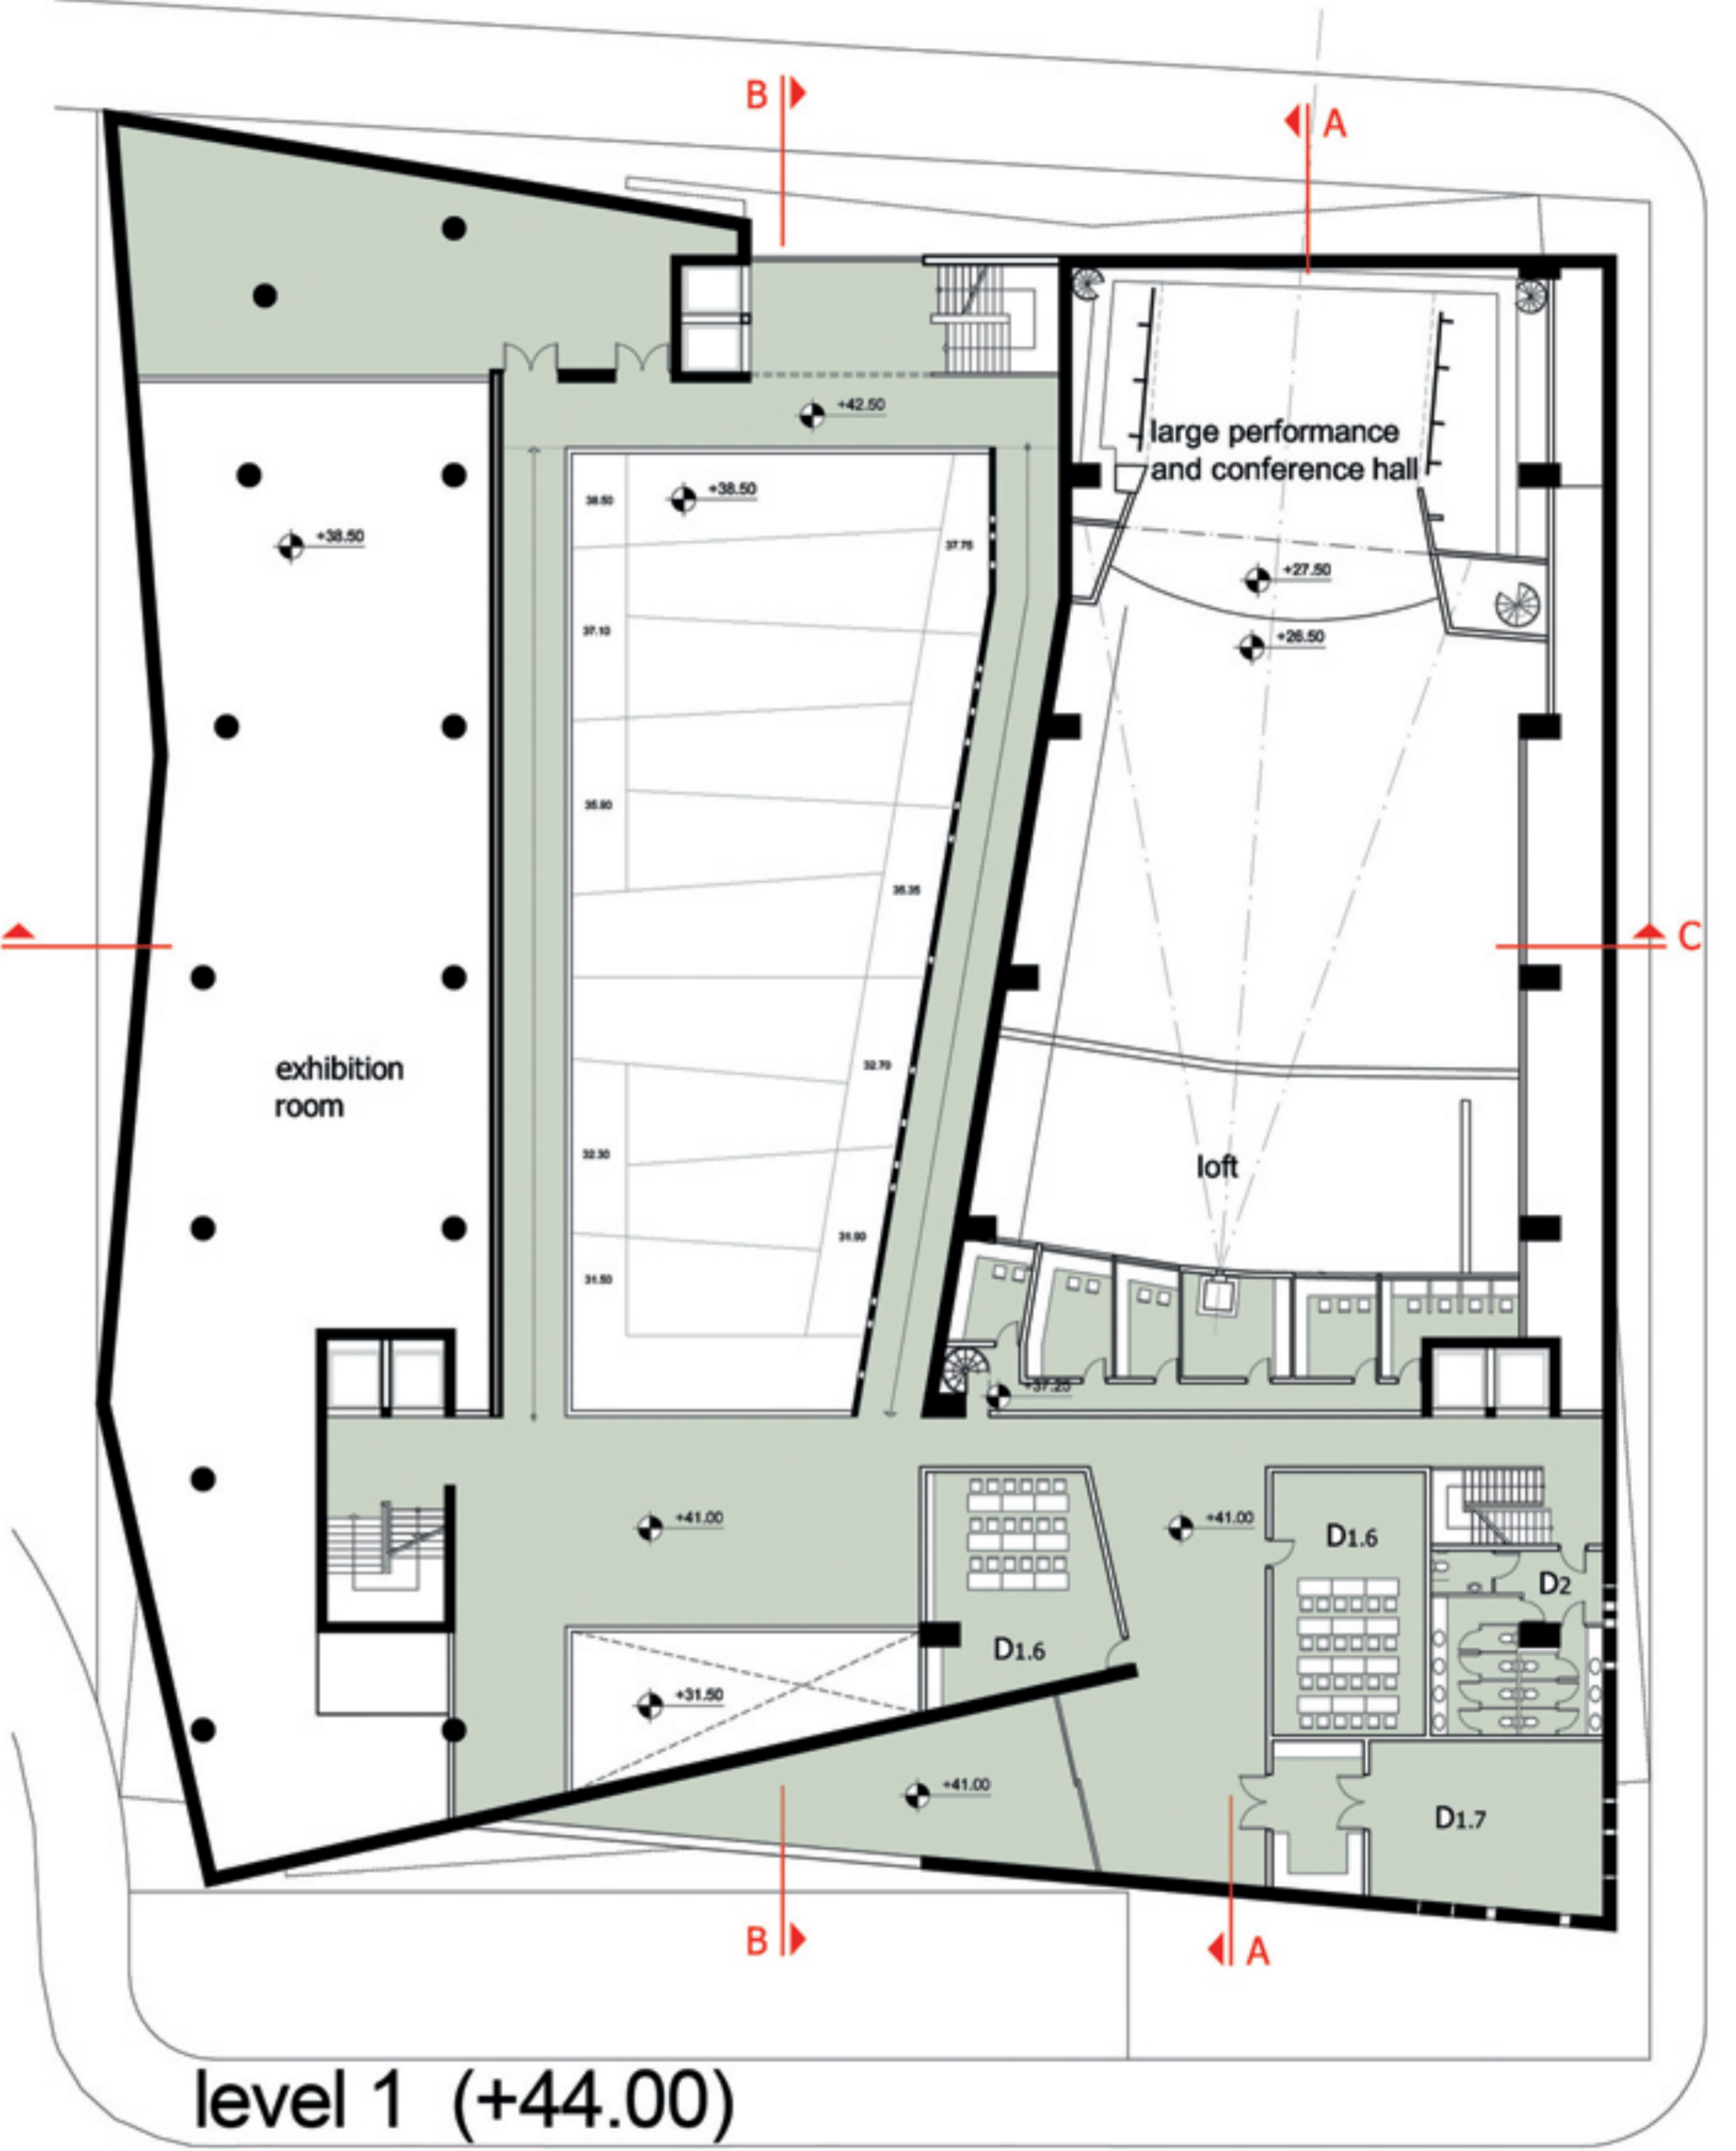

level 1 (+44.00)

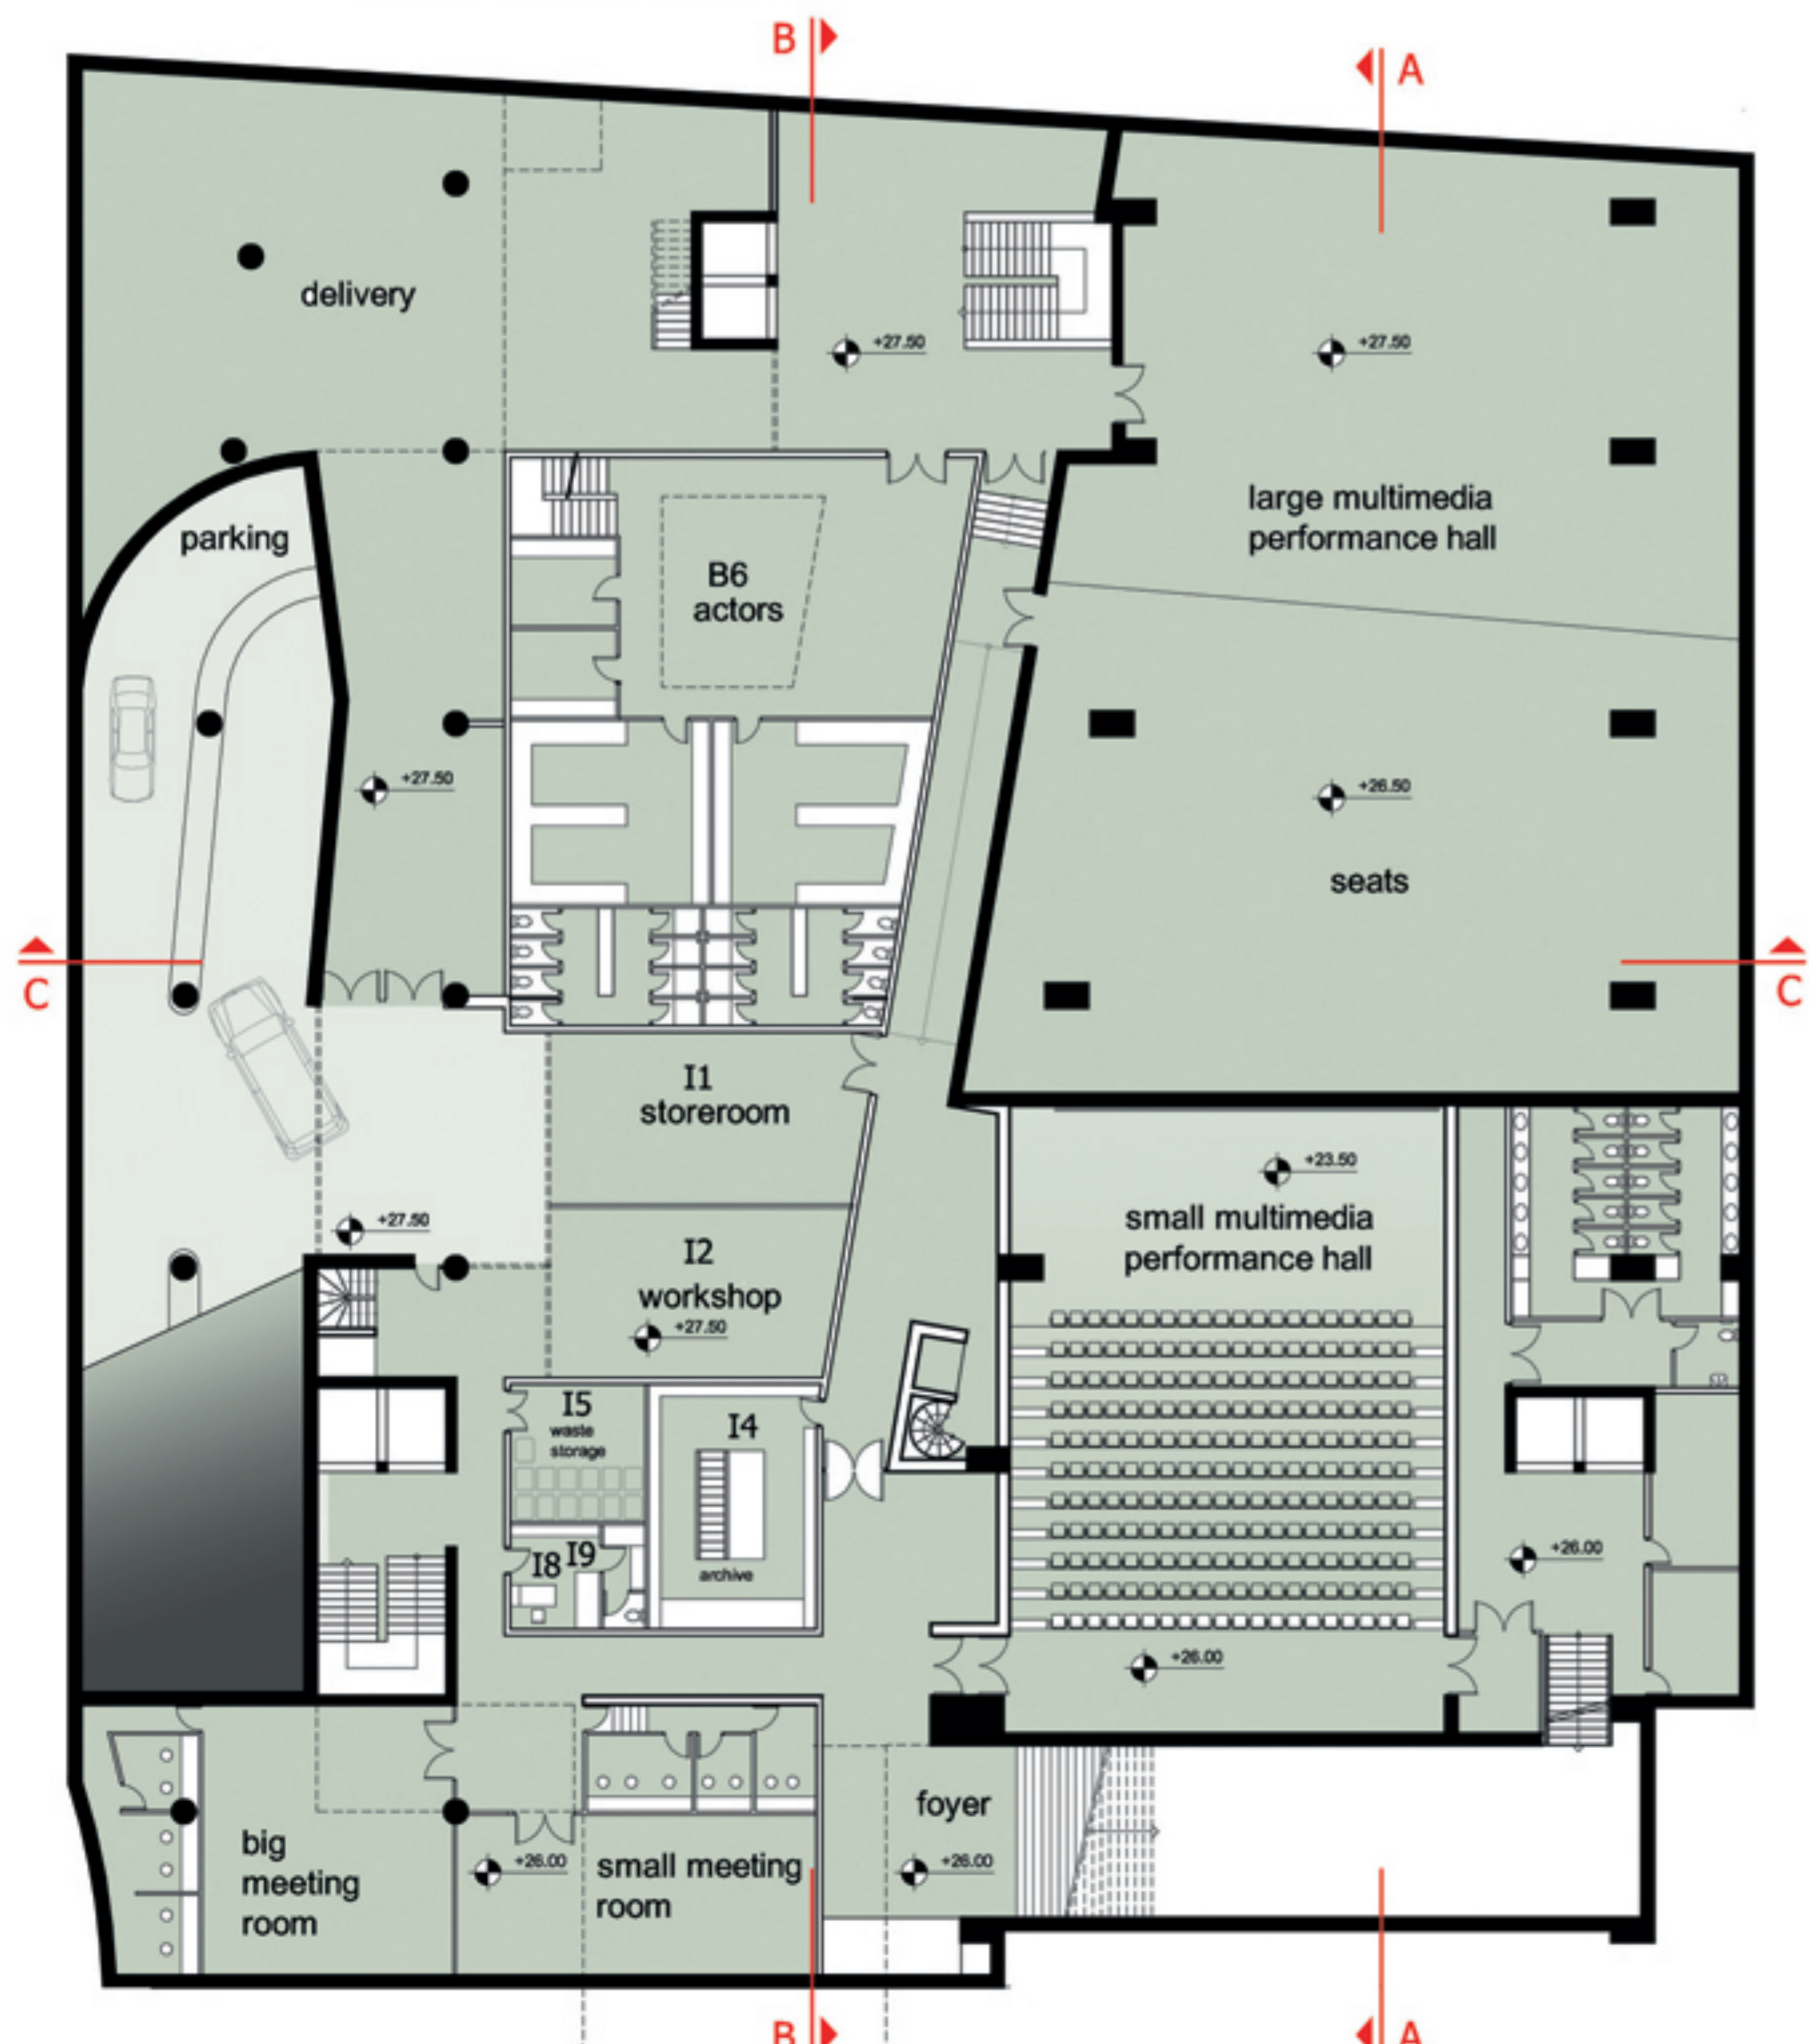



level -1 (+27.50)

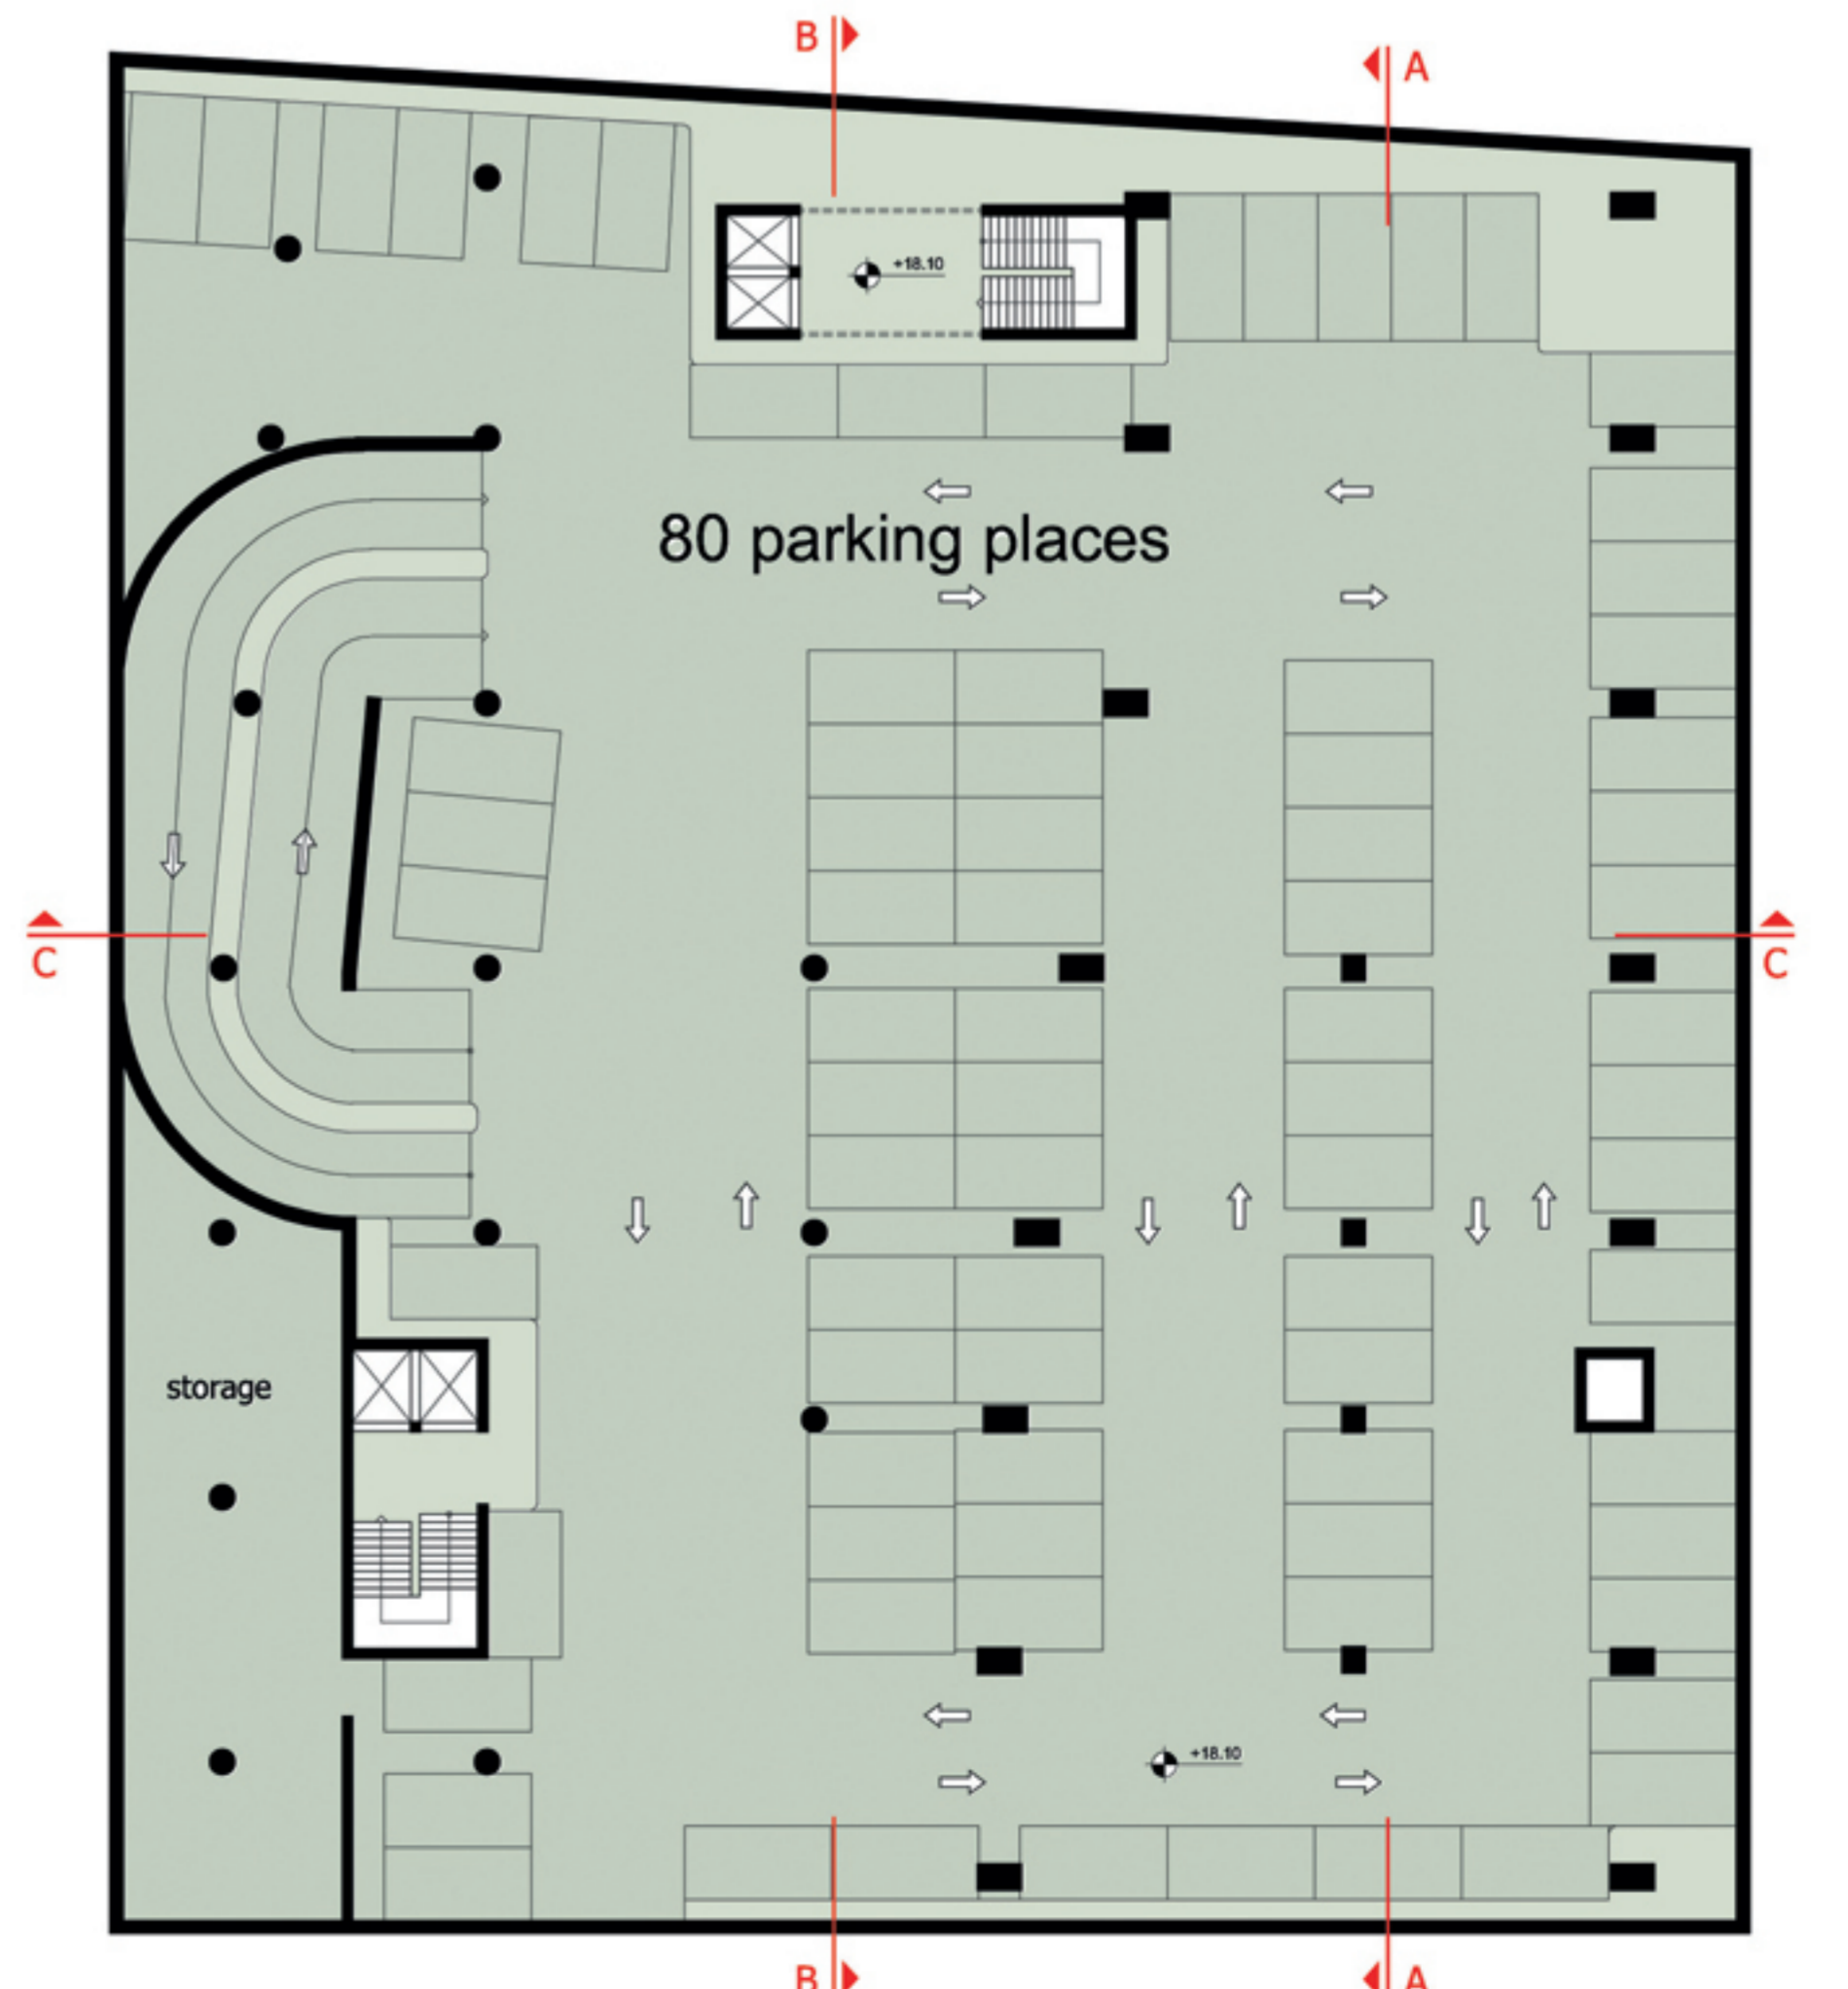


level -4 (+18.10)




north elevation

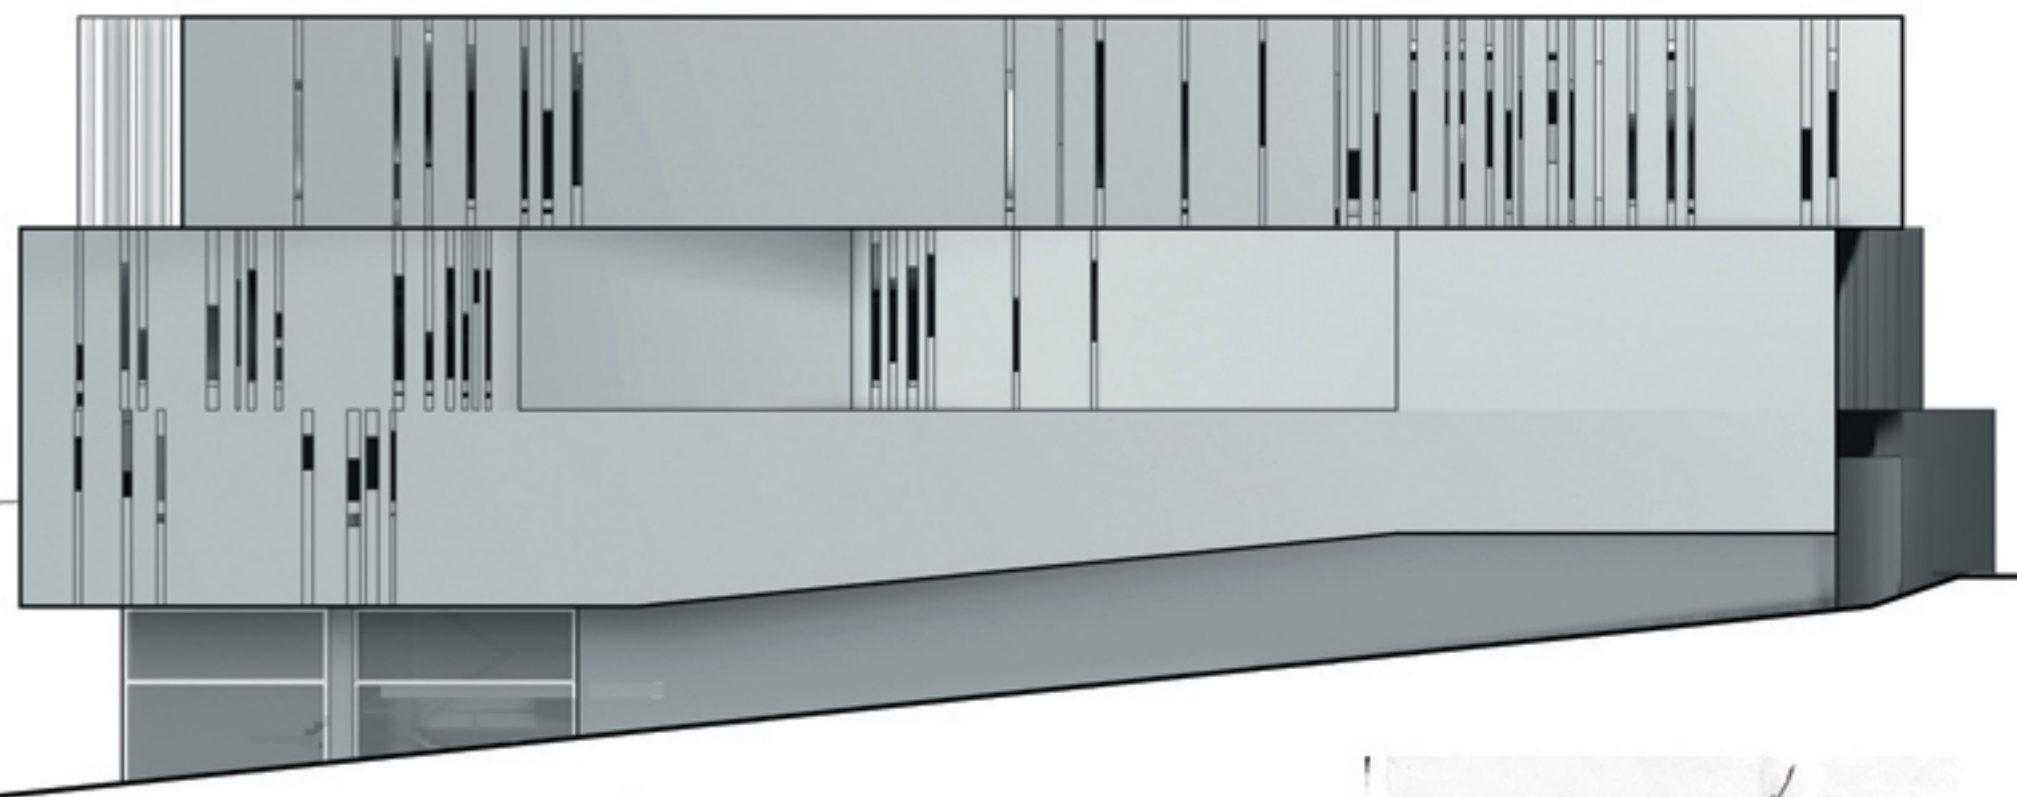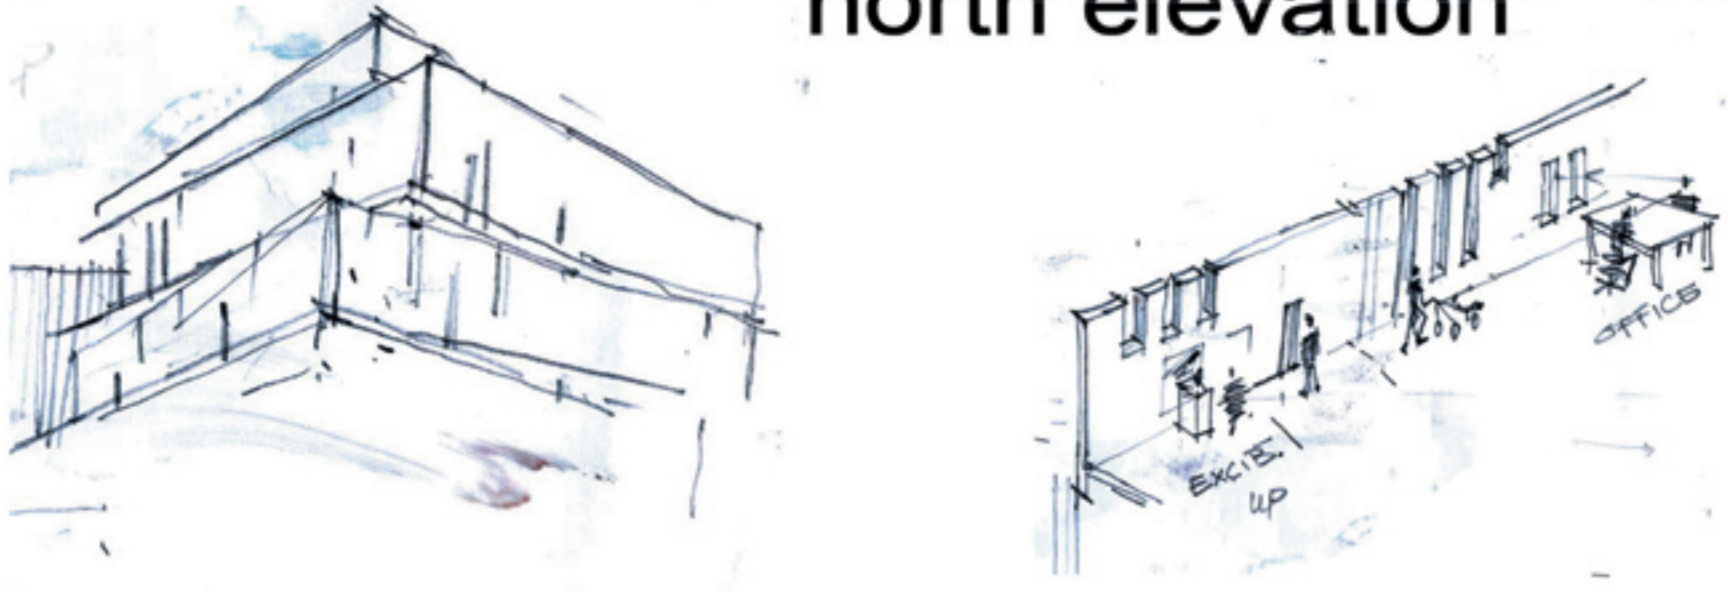





west elevation

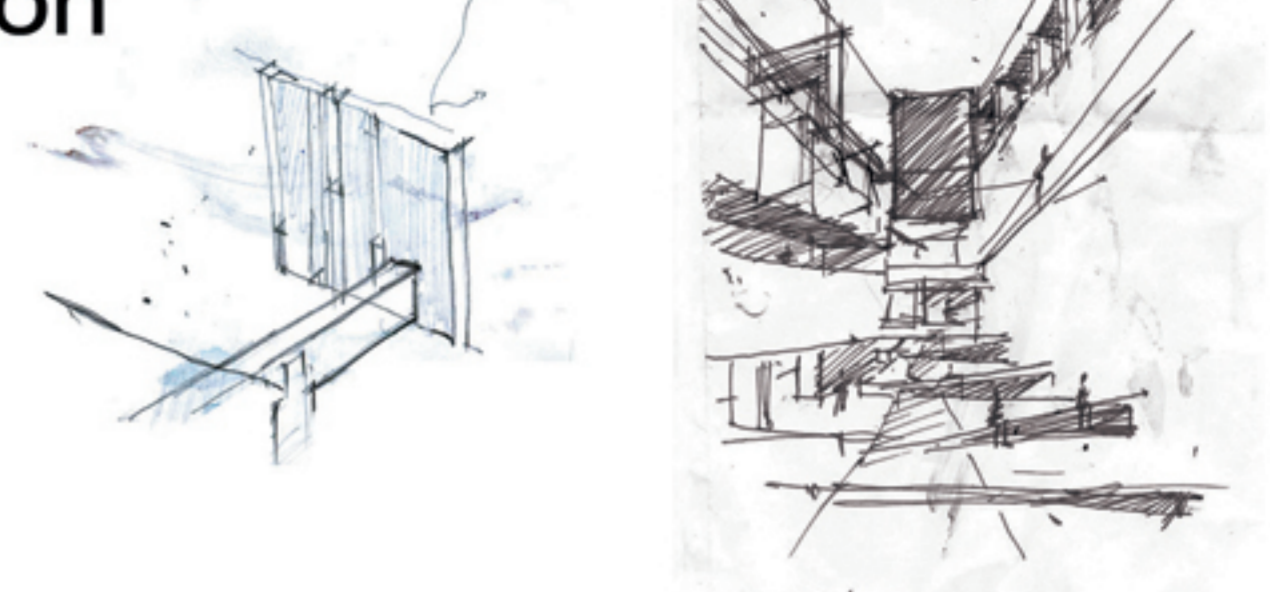


level 2 (+45.00)

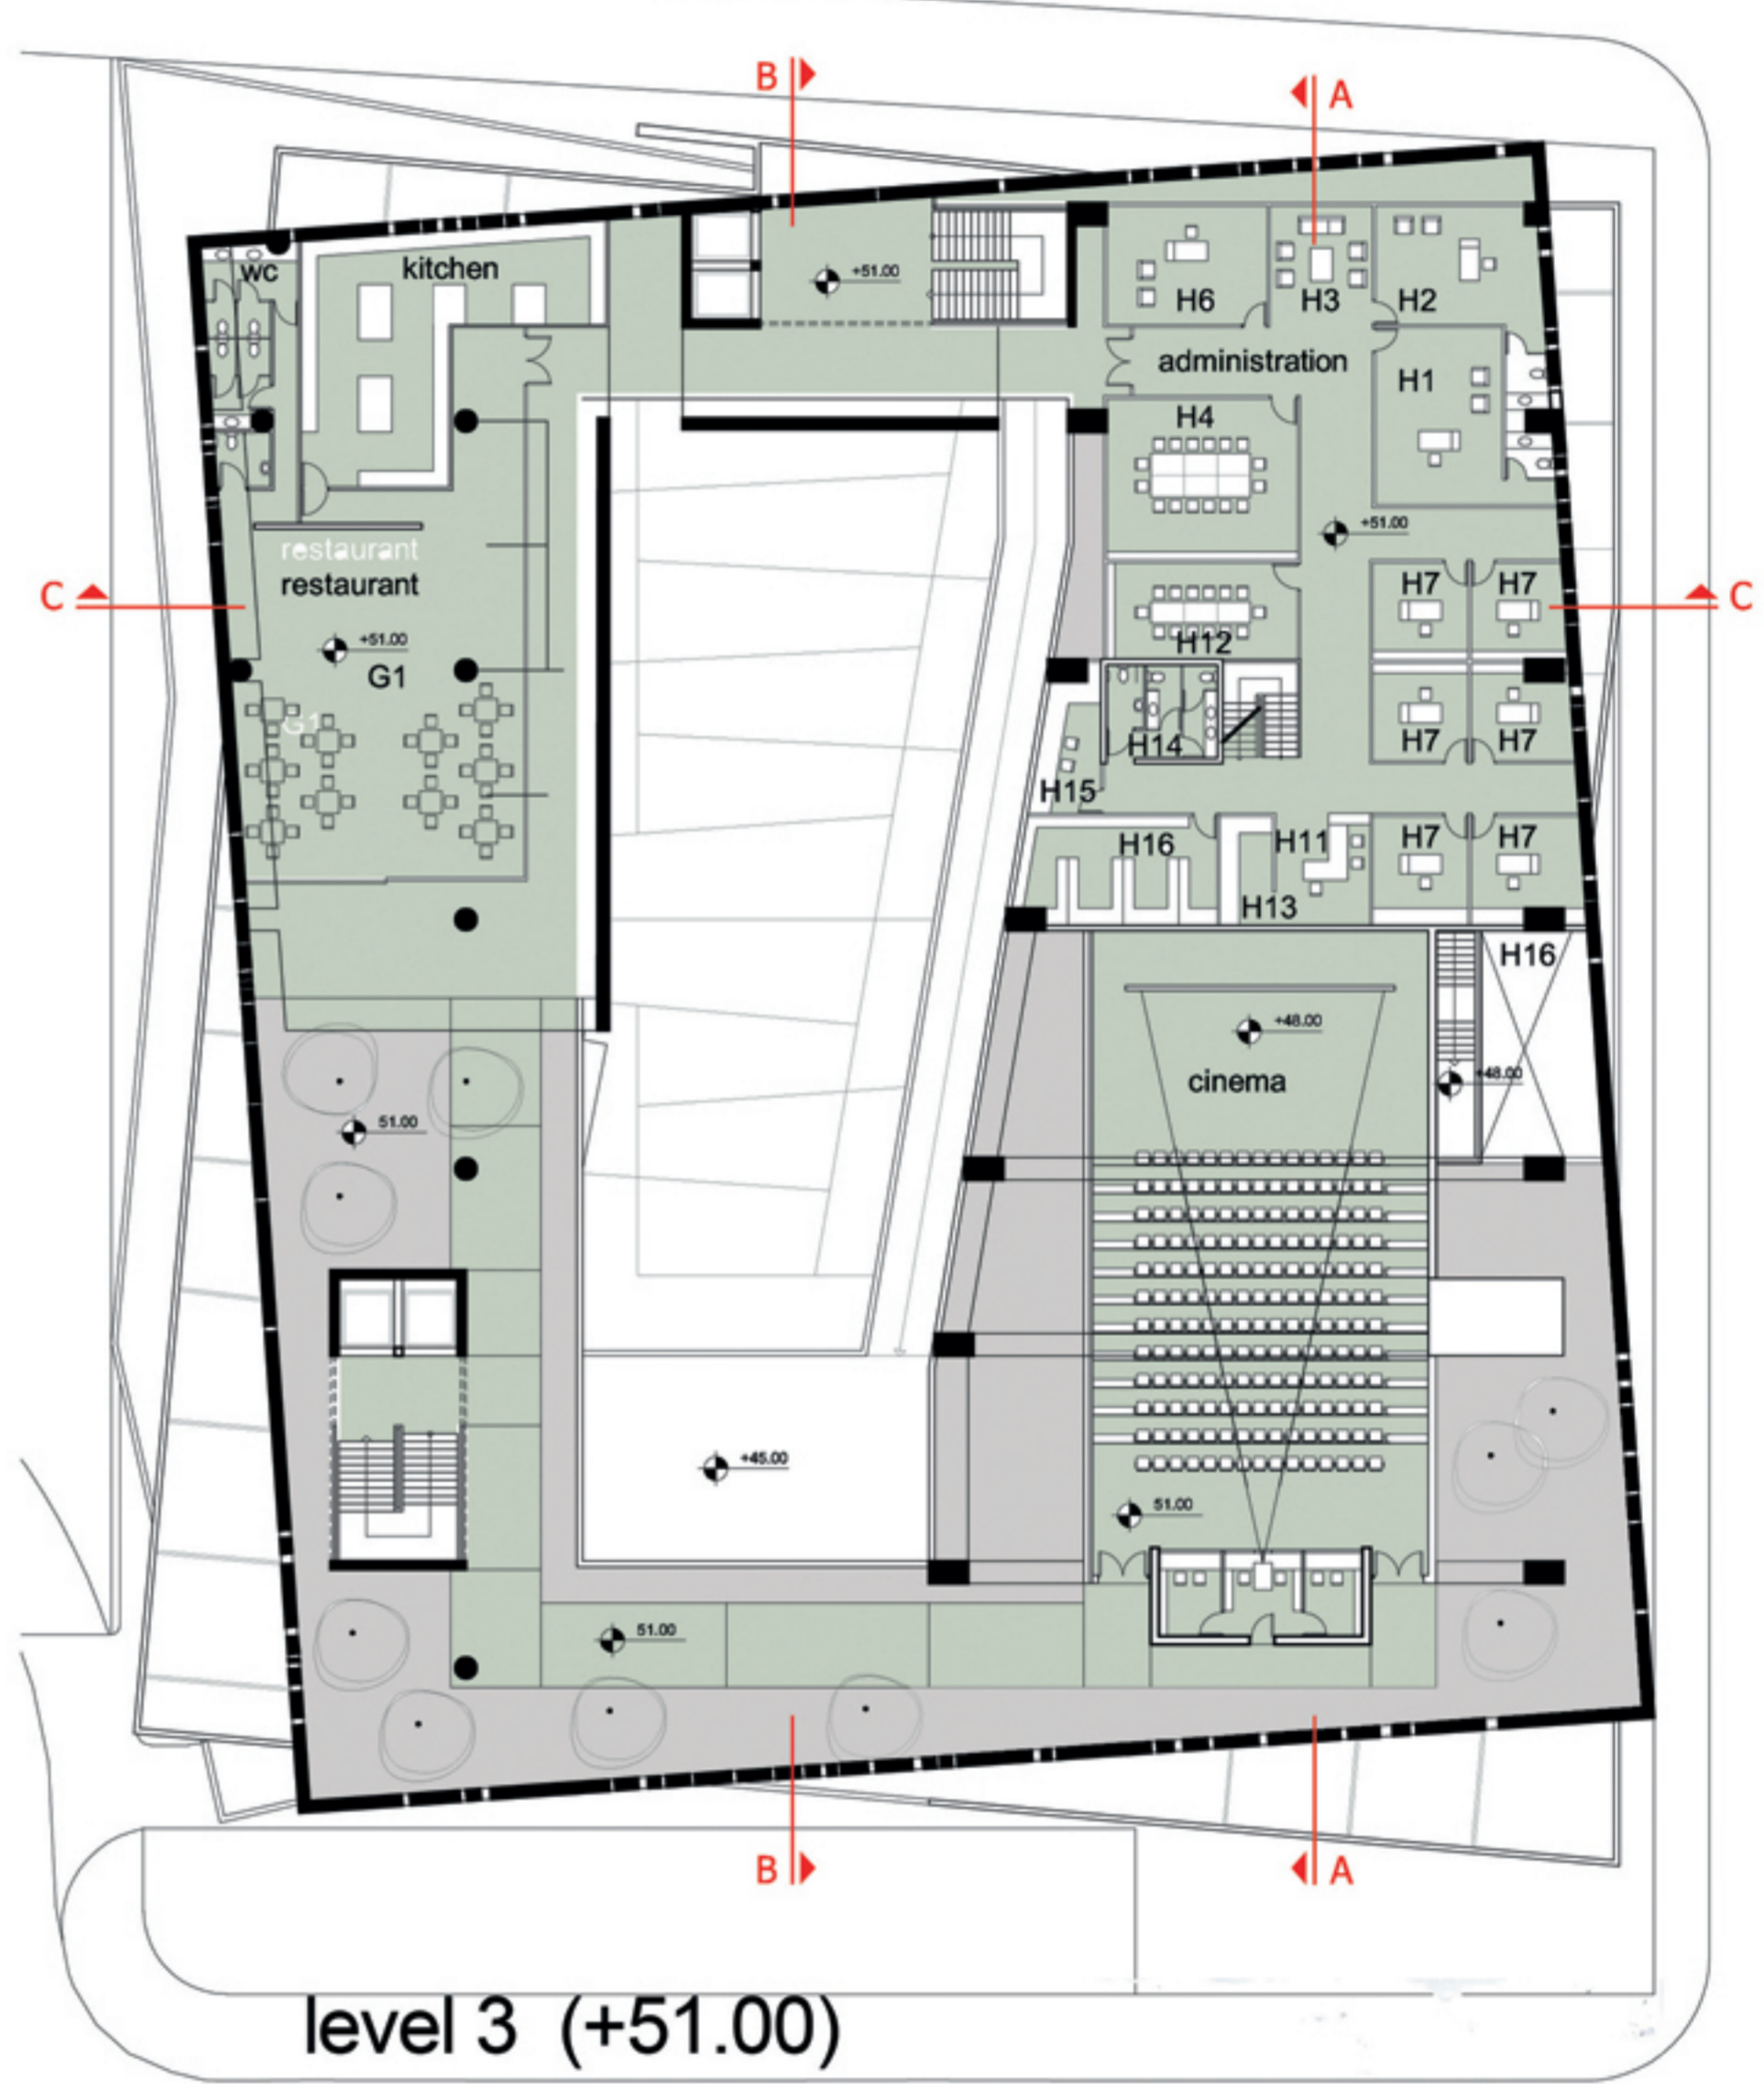

level 3 (+51.00)

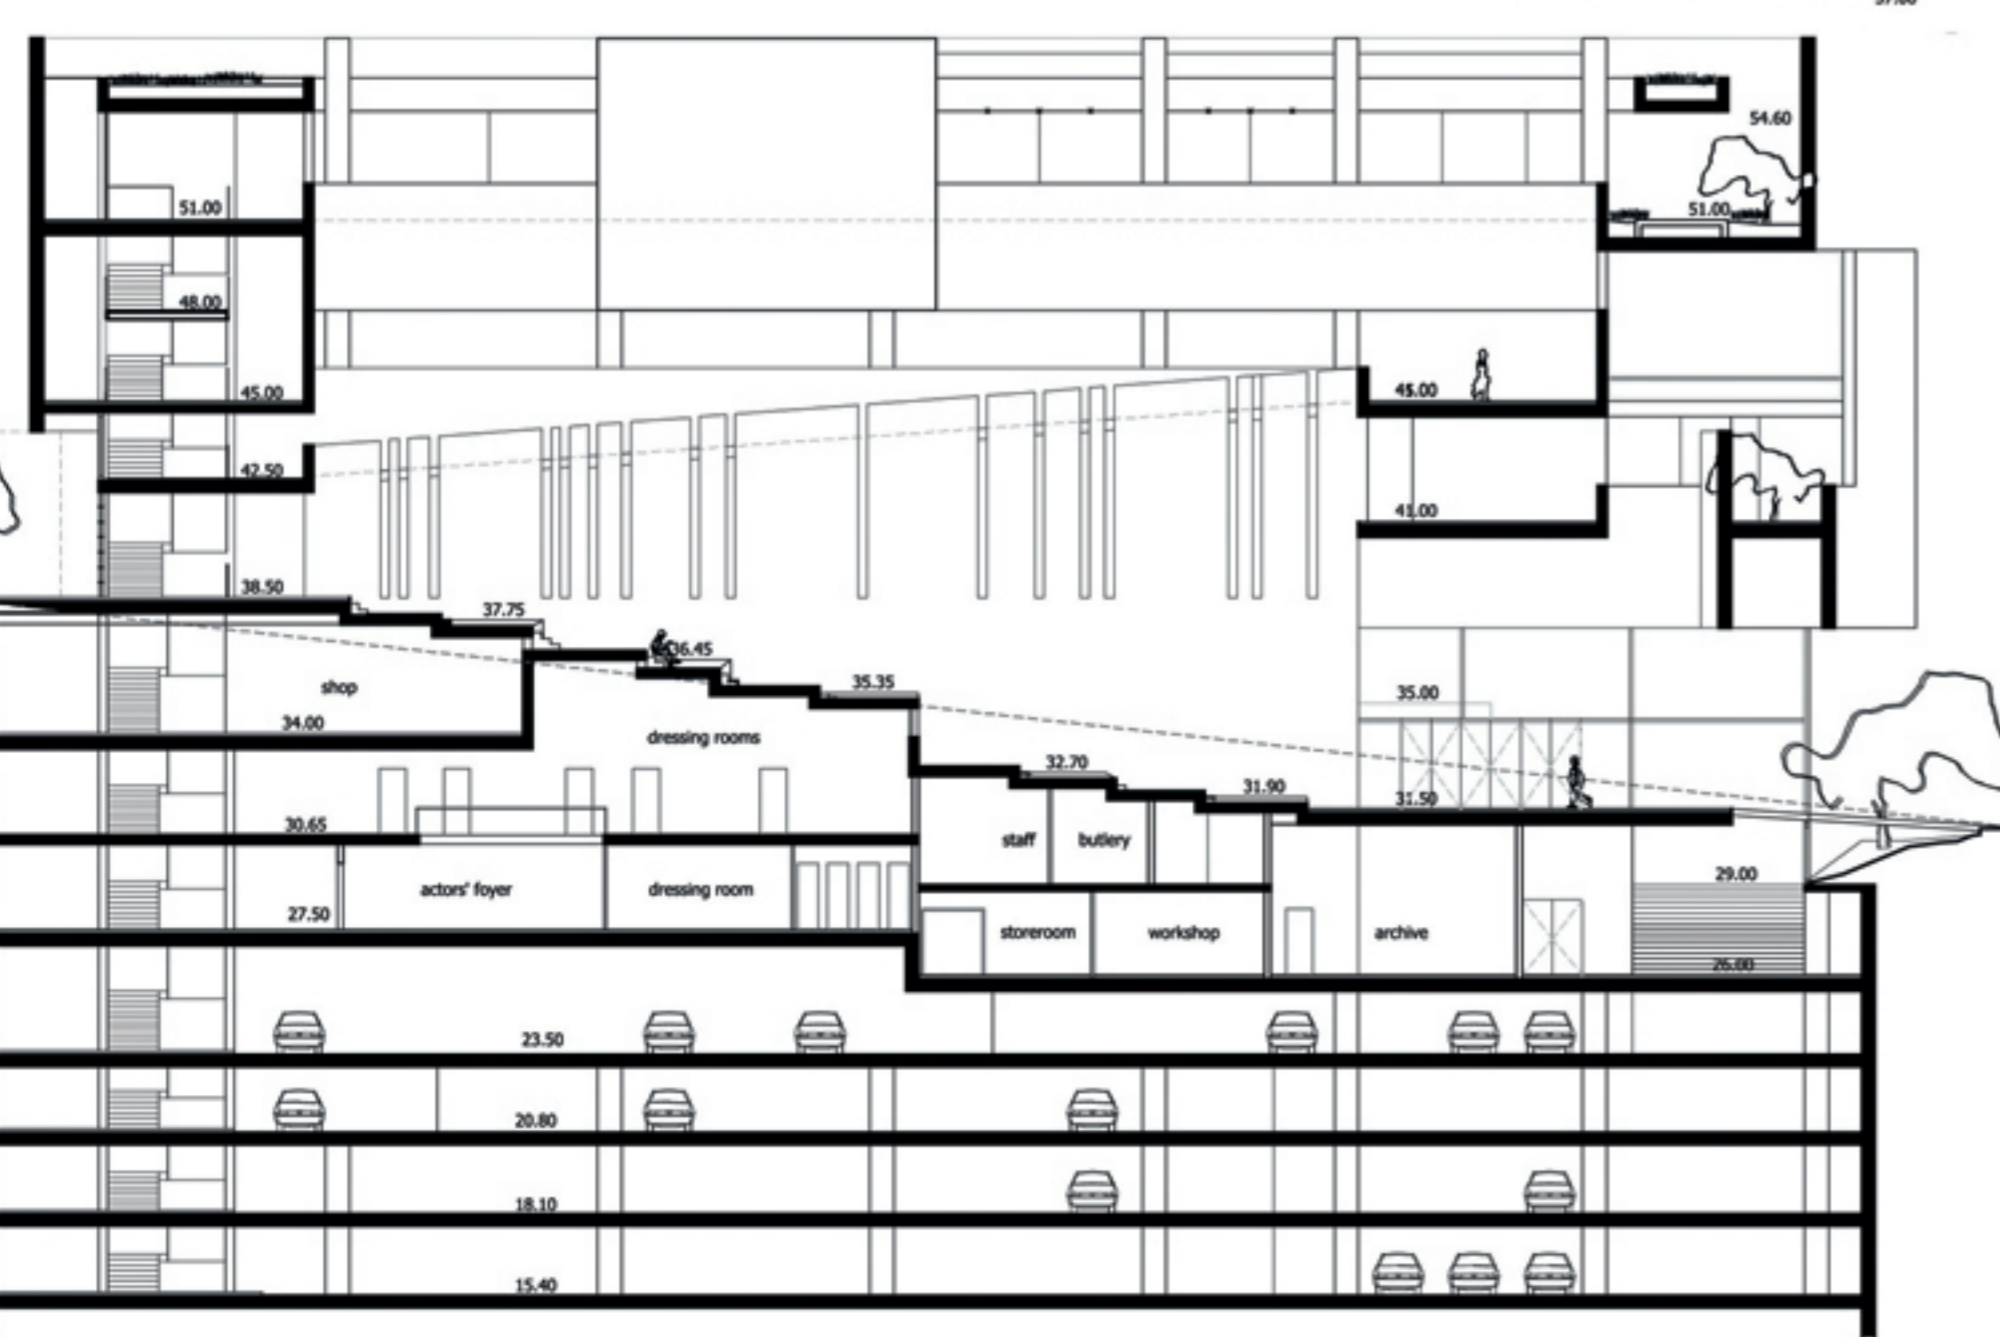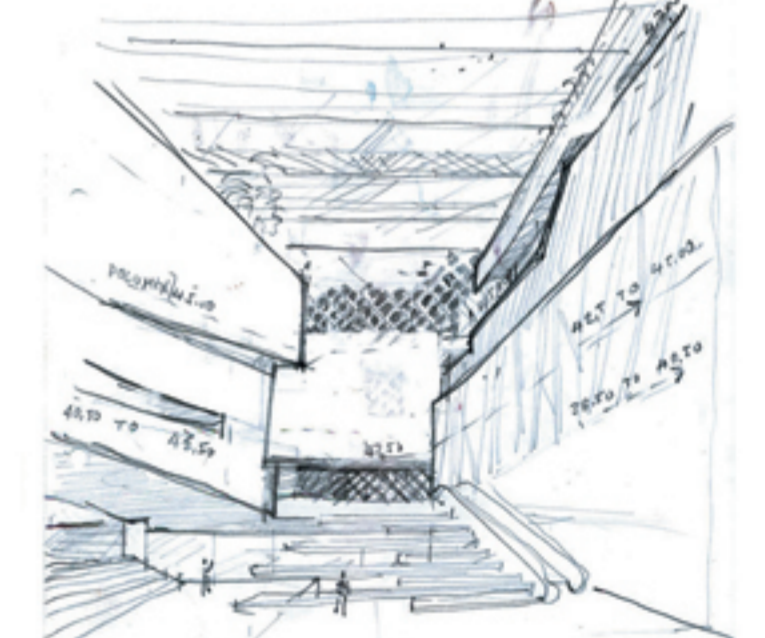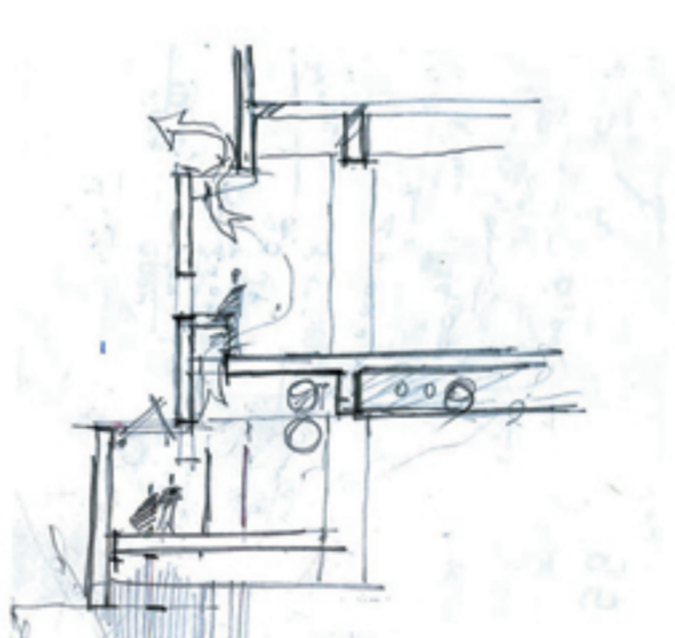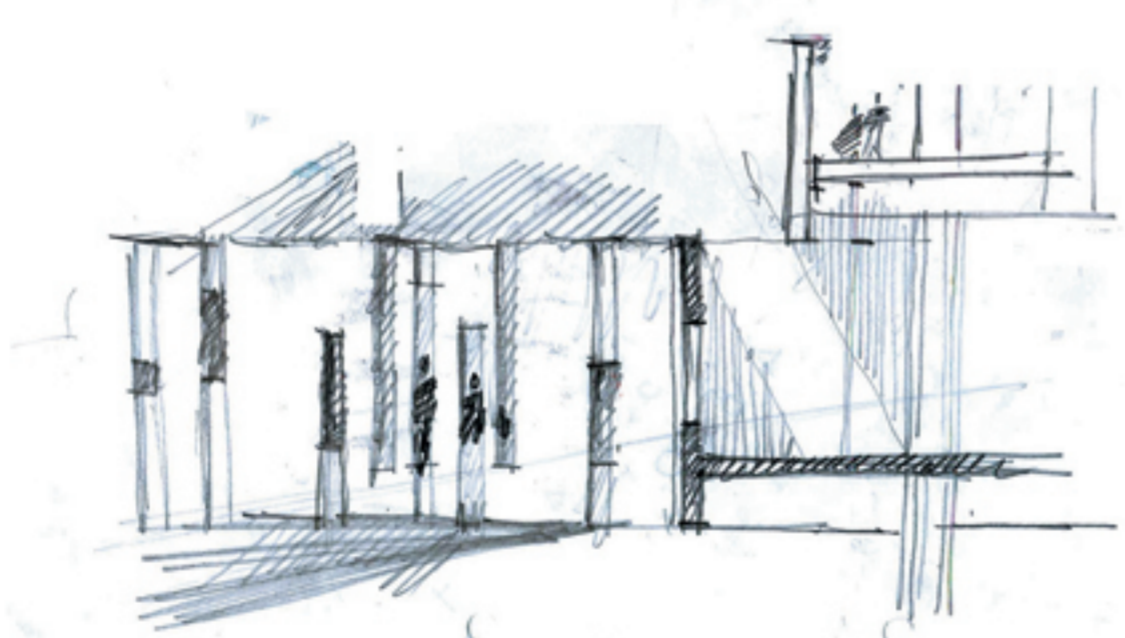

section b-b

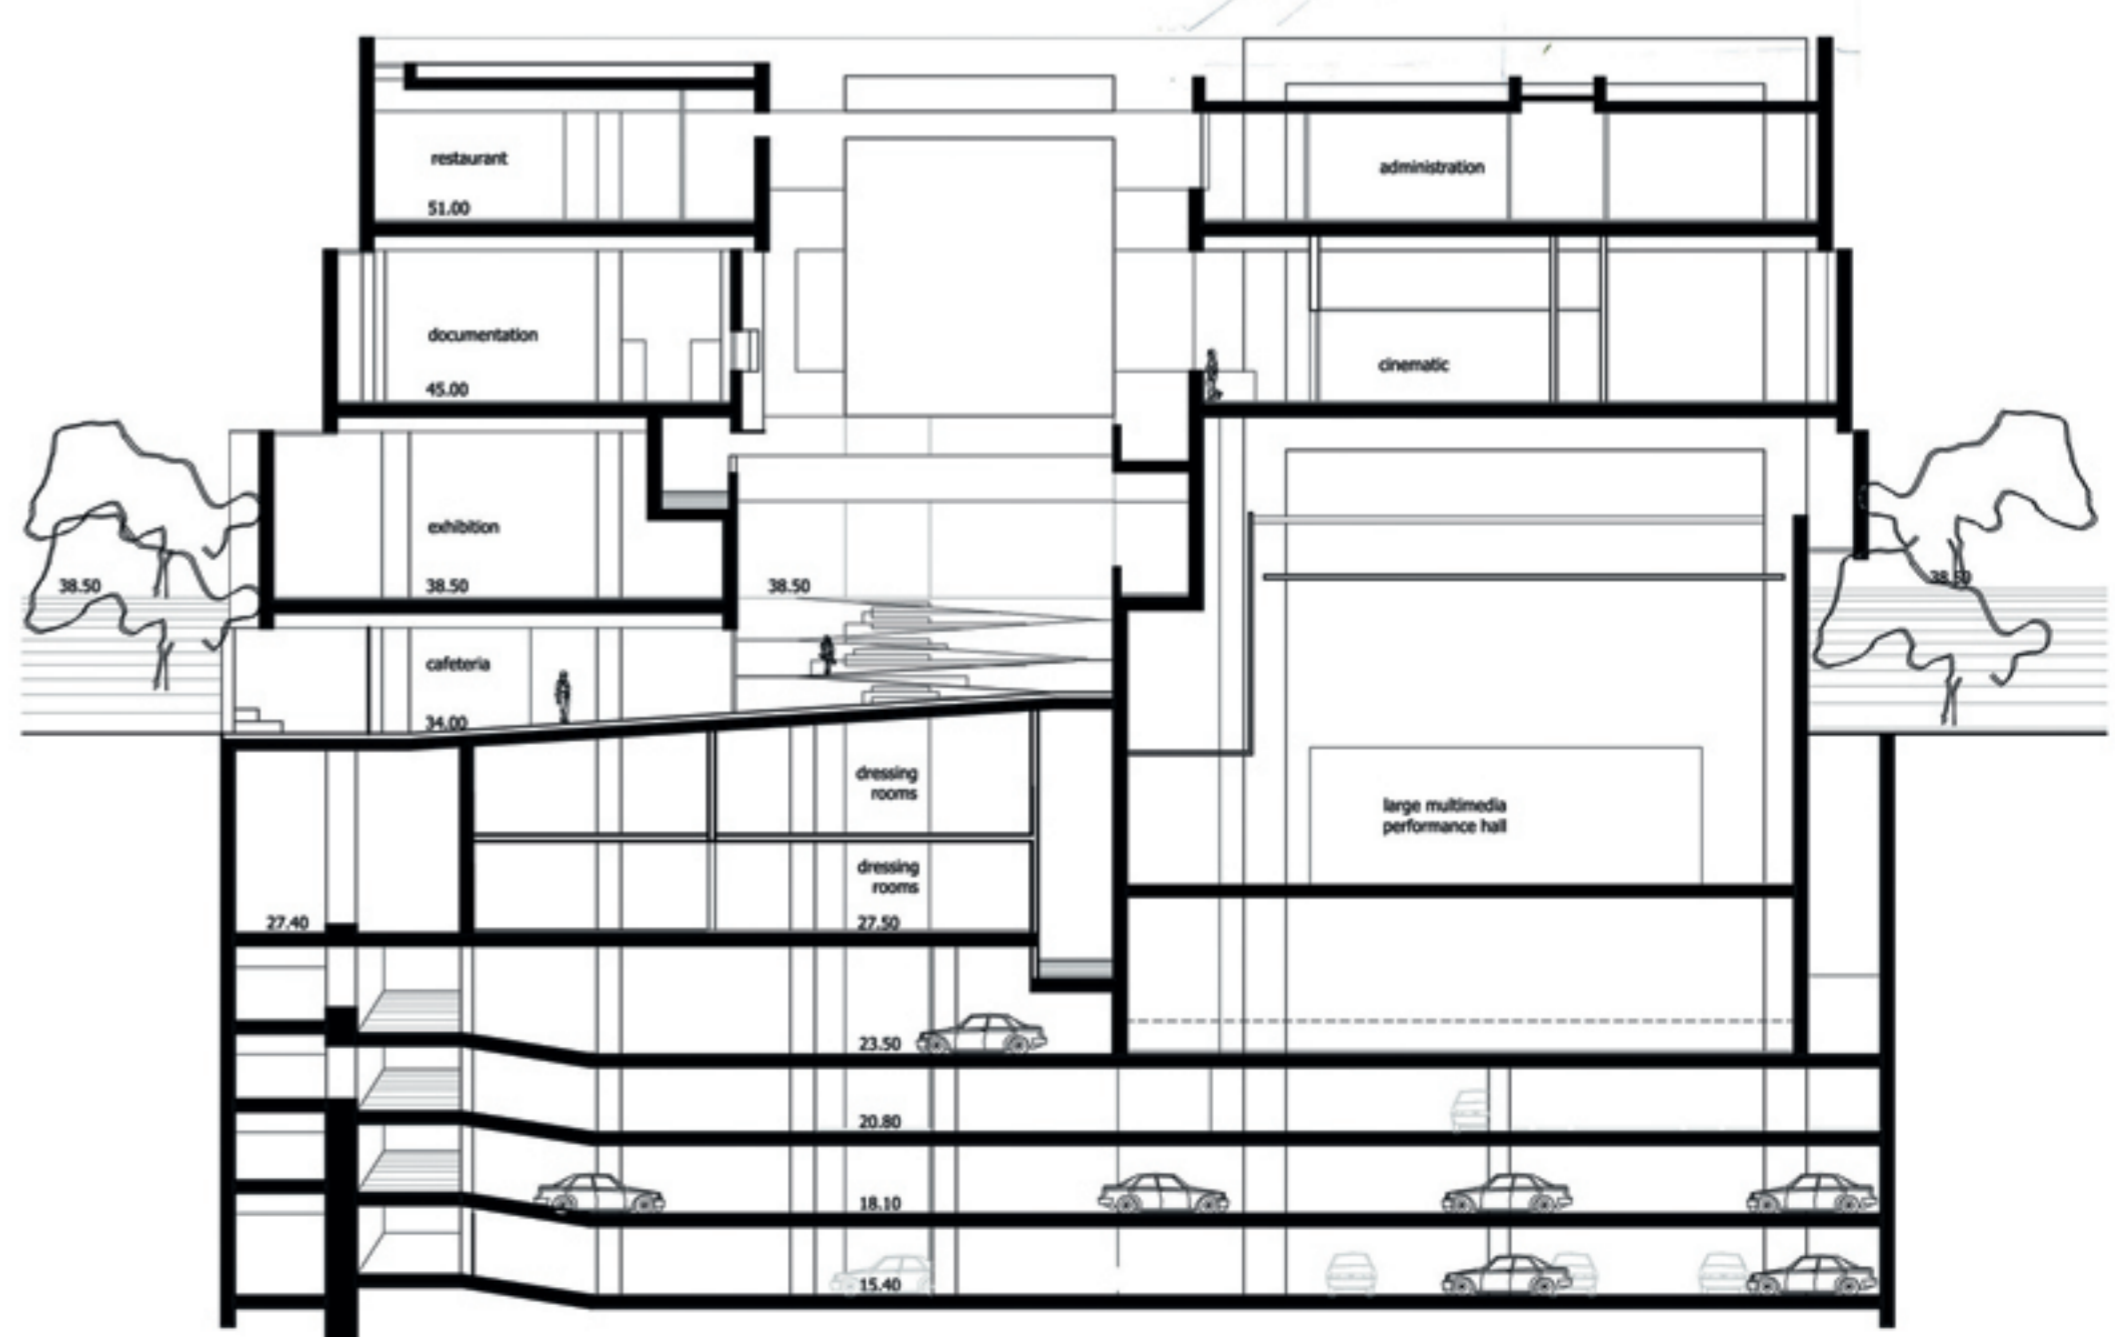

section c-c